


SKETCH OF SURVEY

LEGEND:

1. ALL DIMENSIONS ARE IN FEET AND DECIMALS THEREOF.
2. "●" = 1/2" BARS WITH IDENTIFICATION CAPS 41099 WERE SET IN 2001, UNLESS NOTED OTHERWISE.
3. ——— = SURVEYED BOUNDARY LINE.
4. ALL BEARINGS ARE RELATIVE AND REFERENCED TO ASSUMED DATUM.

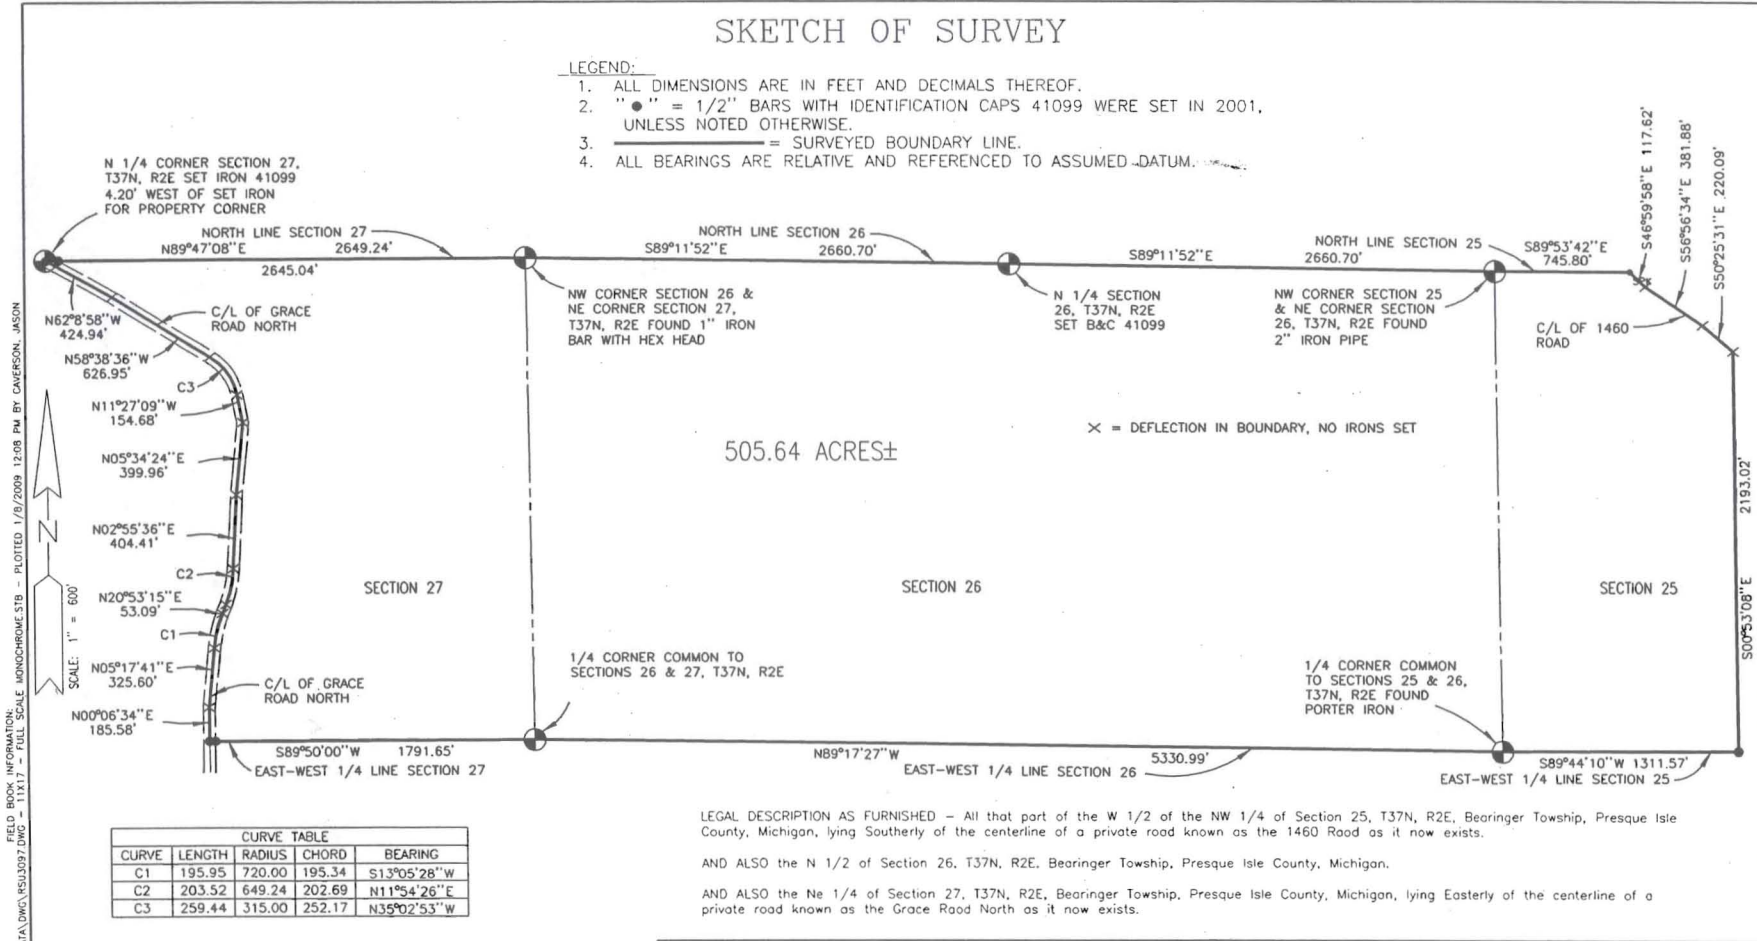

PROJECT MANAGER: P:\GSU6297\015\CADD-DATA\DWG\RSU3097.DWG - 11/17 - FULL SCALE MONOCHROME STB - PLOTTED 1/8/2009 12:08 PM BY CAMERON, JASON
 FIELD BOOK INFORMATION: P:\GSU6297\015\CADD-DATA\DWG\RSU3097.DWG - 11/17 - FULL SCALE MONOCHROME STB - PLOTTED 1/8/2009 12:08 PM BY CAMERON, JASON
 SCALE: 1" = 600'

THIS SURVEY SKETCH IS BASED ON SURVEY WORK PERFORMED IN 2001. PREVIOUS JOB NO. RSU3097-01R.

<p>WADE TRIM</p> <p>271 West McCoy Road, P.O. Box 618 Gaylord, MI 49734 989.732.3584/800.968.4440 FAX: 989.732.6391 www.wadetrिम.com Building relationships on a foundation of excellence</p>	SHERRY OLSEN	SKETCH OF SURVEY SECTIONS 25, 26 & 27 T37N, R2E	JOB NO. GSU6297-015
			SHEET 1

© Wade Trim Group, Inc.